



LOT 5
SITE PLAN
 SCALE: 1"=10'

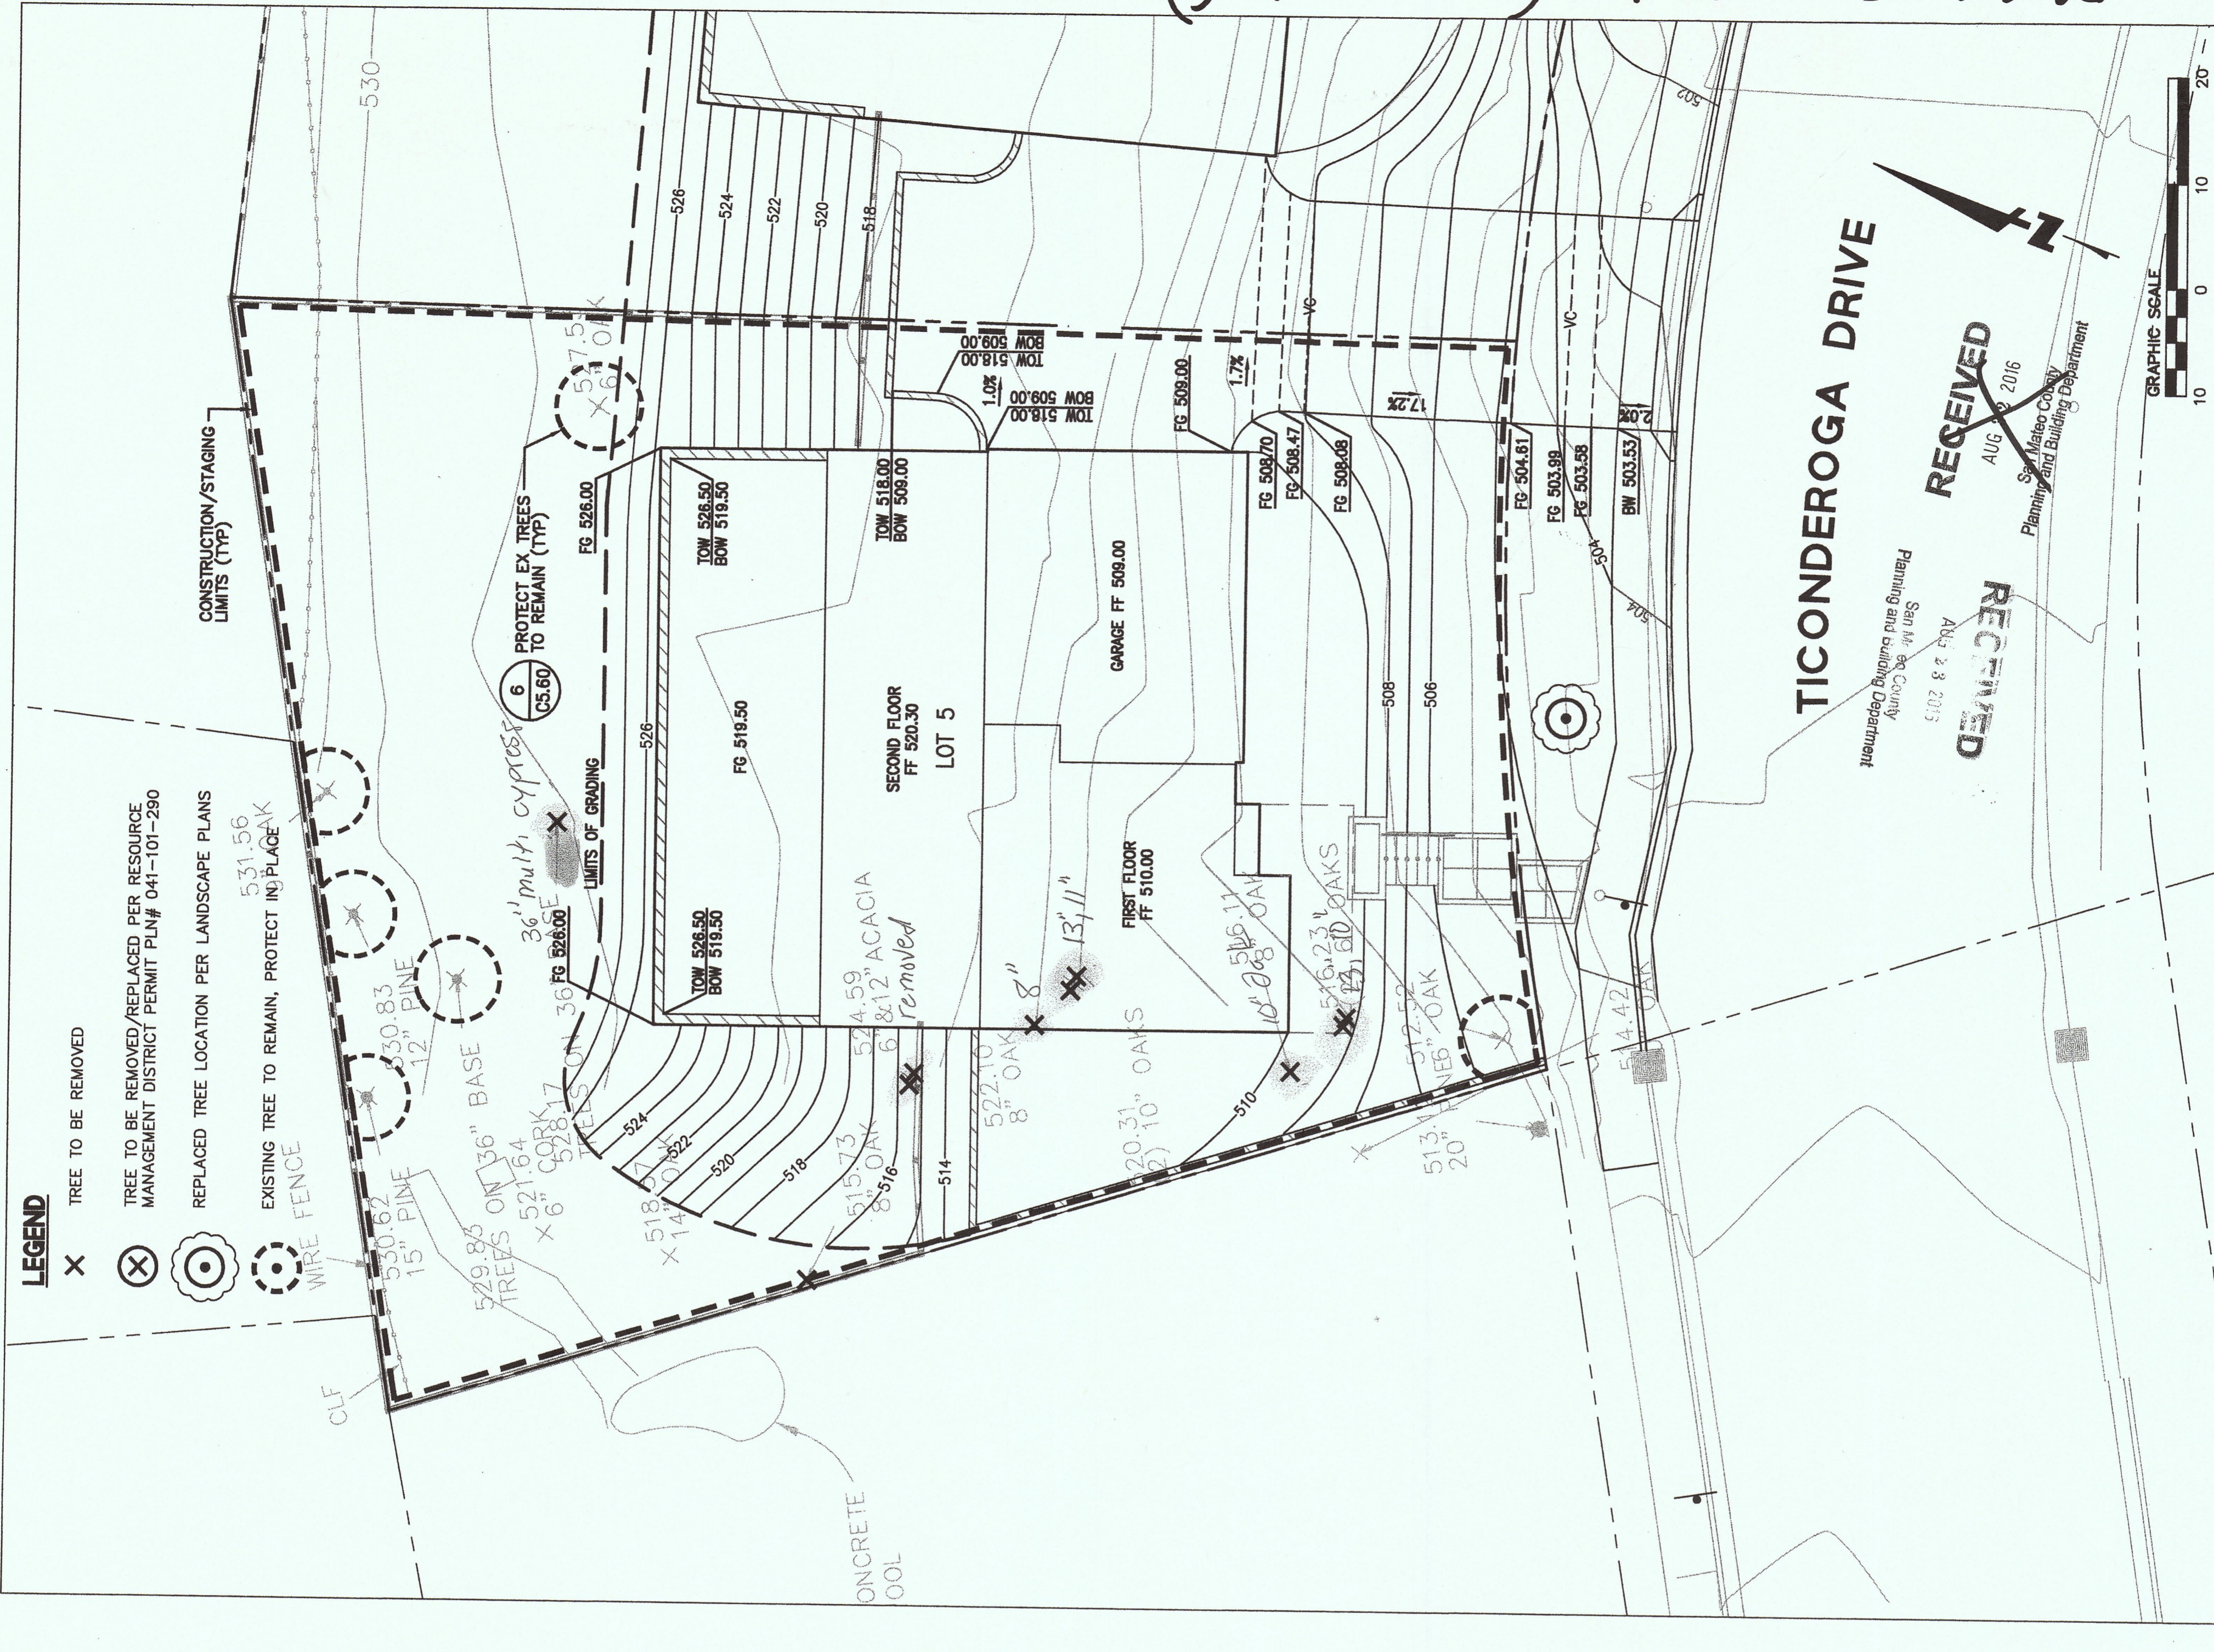

LOT 5
CLEARING, CONSTRUCTION, AND GRADING PLAN
 SCALE: 1"=10'

BKF
 ENGINEERS / SURVEYORS / PLANNERS
 255 SHORELINE DRIVE, SUITE 200
 REDWOOD CITY, CA 94065
 PHONE: (650) 482-6300
 FAX: (650) 482-6399

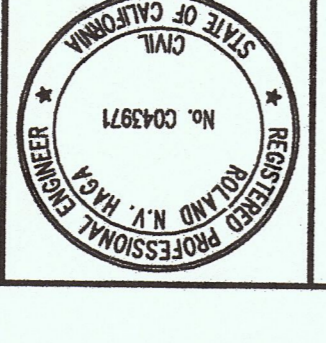

**HIGHLAND ESTATES
 LOT 5 IMPROVEMENT PLANS
 SITE & CLEARING, CONSTRUCTION AND GRADING PLANS**
 CITY OF SAN MATEO
 SAN MATEO COUNTY
 CALIFORNIA

Job No.	950168-20
Approved	RH
Drawn	LE
Design	JT
Scale	AS SHOWN
Date	08/05/2016
Revisions	No.
Sheet Number	C5.30 OF

tree survey (osterling)