



NOTICE OF COASTSIDE DESIGN REVIEW

A Design Review application has been filed with the County of San Mateo Planning and Building Department on this property:

Address: 141 ARBOR LANE

Owner's Name: WILLIAM NOWATZKE

Project Description: New SFR Addition Major Modification

Area (SF): 635 SF Height: 24'-5"

Exterior Surface/Color: TO MATCH EXISTING

Proposed trees to be removed:

Tree Diameter (at 4 ft. height)	Species	Marking by which trees can be identified

None

Planning Permit Number: PLN 2021-00426

Plans for this project are available for review at the County of San Mateo Planning and Building Department, 455 County Center, Redwood City, CA 94063. All comments or inquiries should be addressed to the Design Review Officer at the address above or by phoning, 650/363-1825. A decision on this proposal will be made no sooner than ten (10) days after the posting of this notice. A public hearing by the County of San Mateo Design Review Committee will be held as indicated below.

Date: AUGUST 11, 2022

Time: 1PM

Agenda Item No: 1



BY VIDEOCONFERENCE ONLY

Hearing Location:

Granada Community Services District
504 Avenue Alhambra, 3rd Floor, El Granada

Other:

L:\GRAPHICS\Publications\Design_Review\Design_Review_Notice - Coastside 12012015_r1.pdf

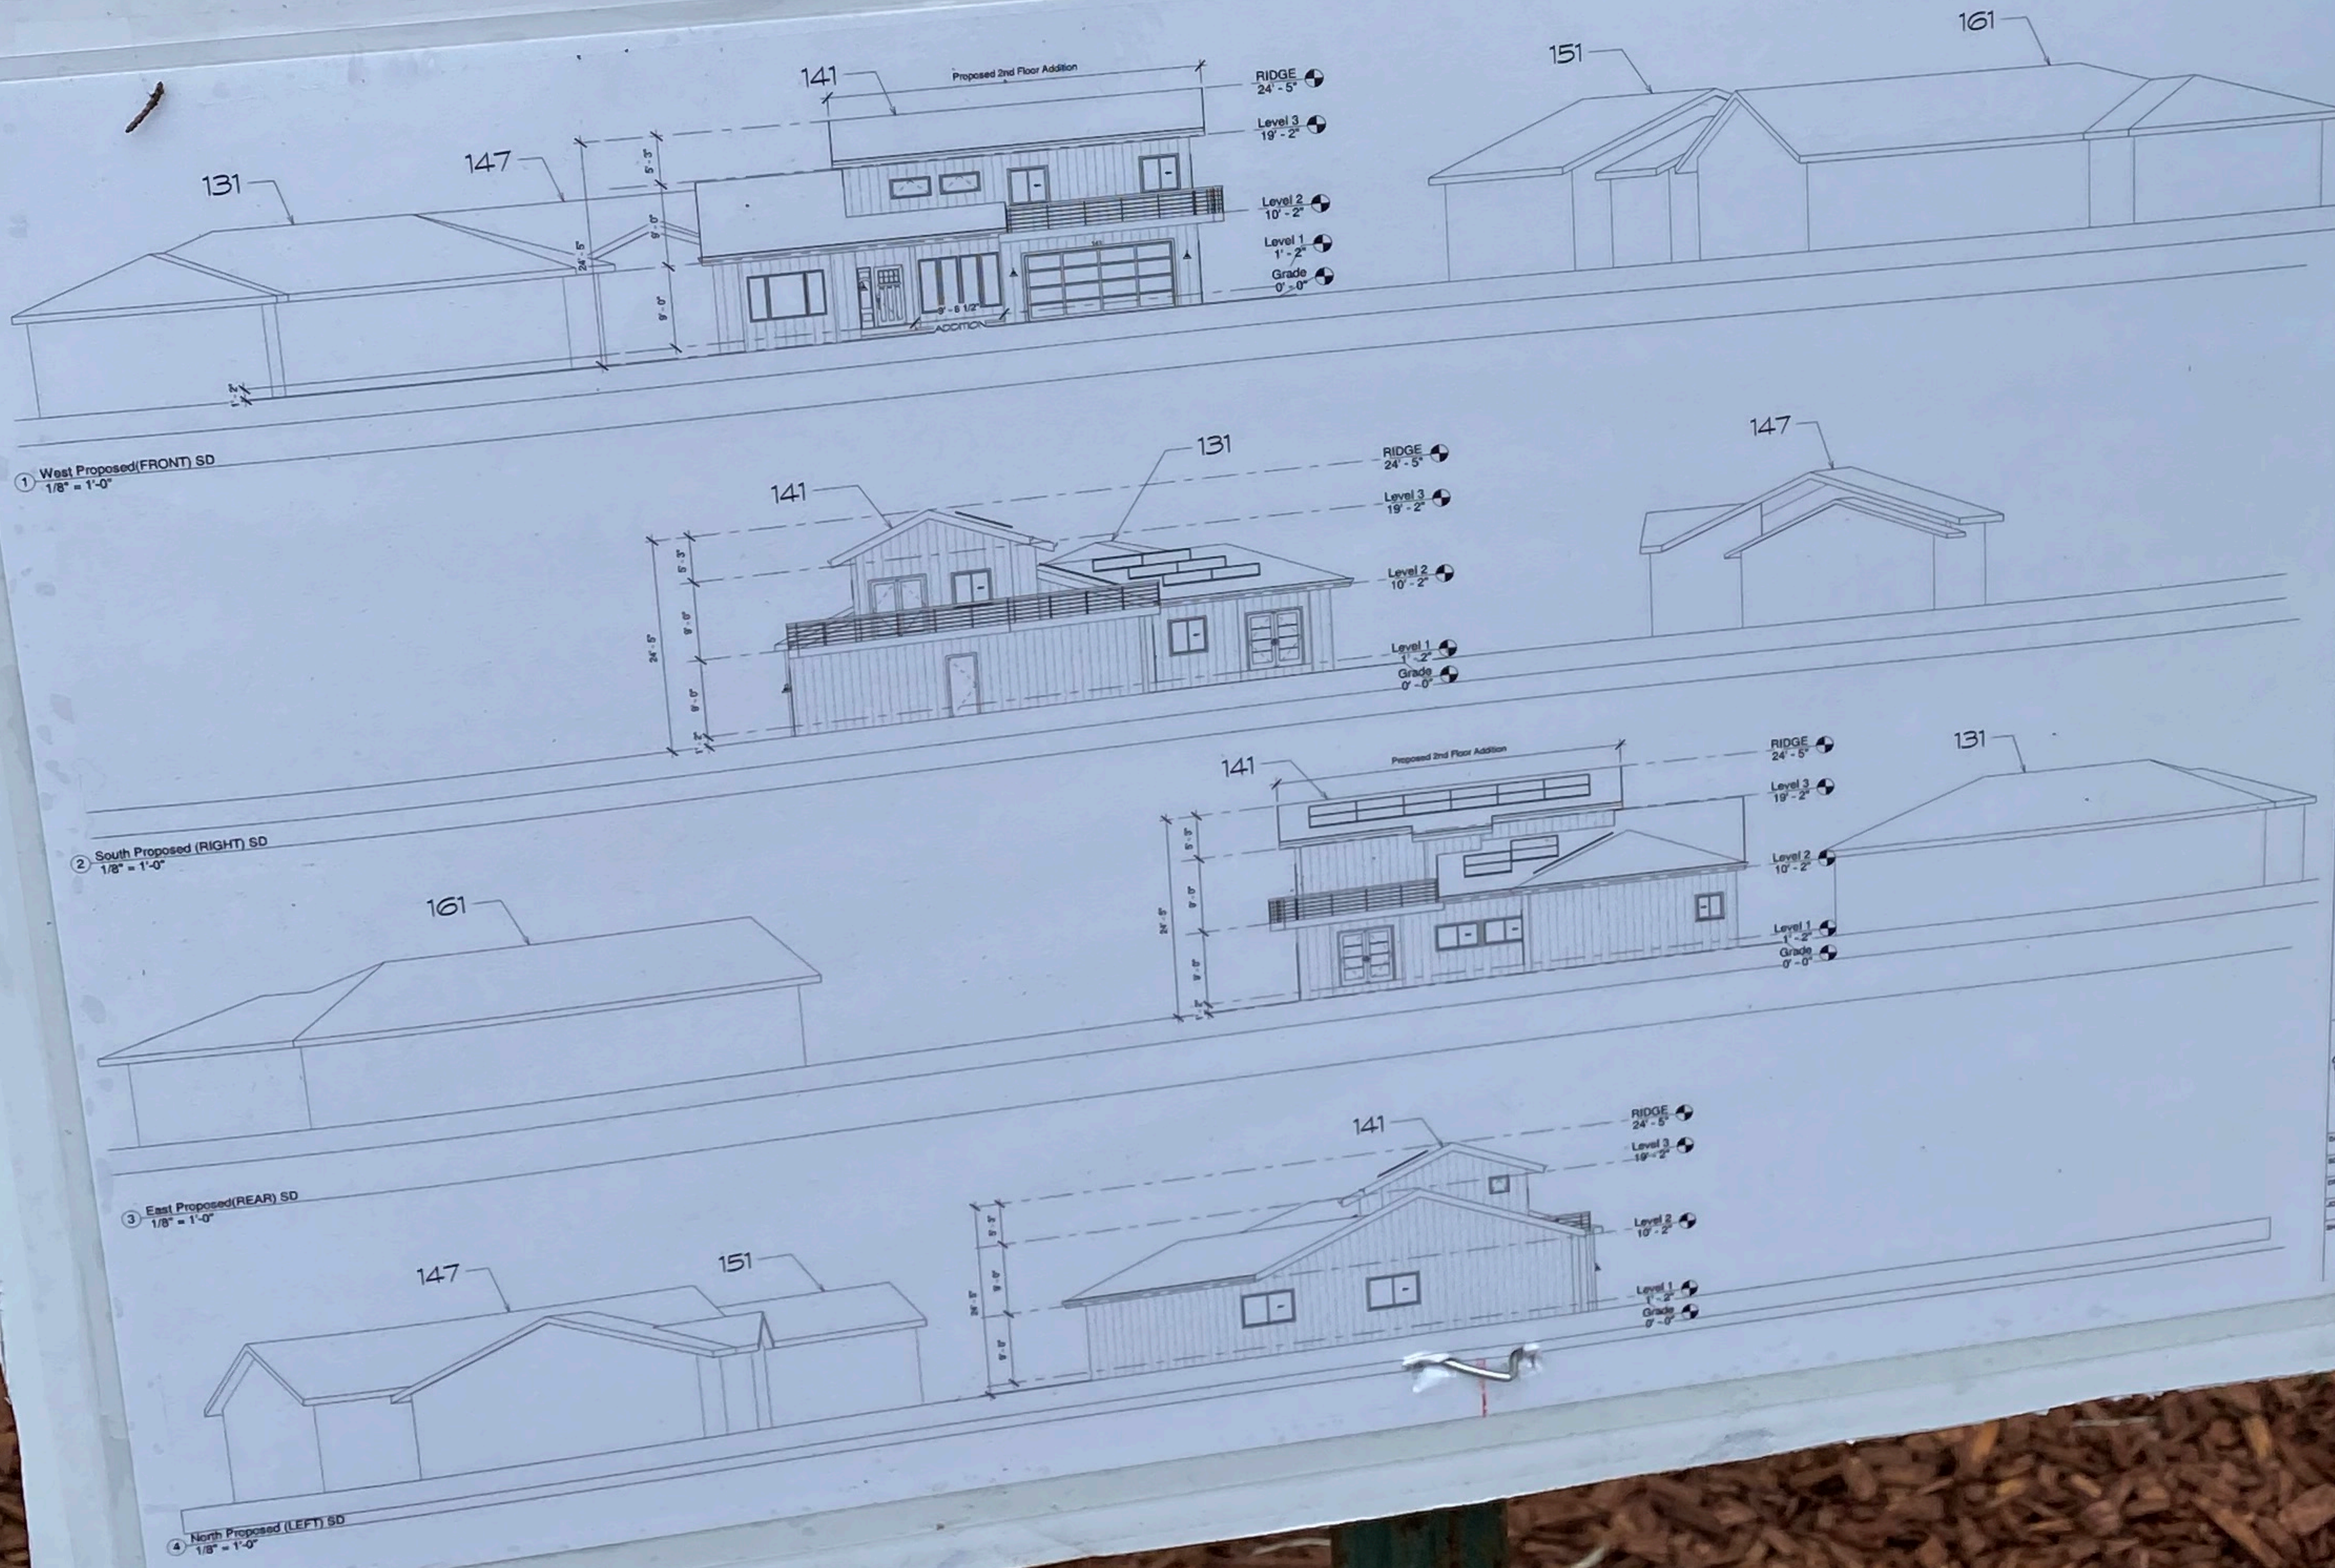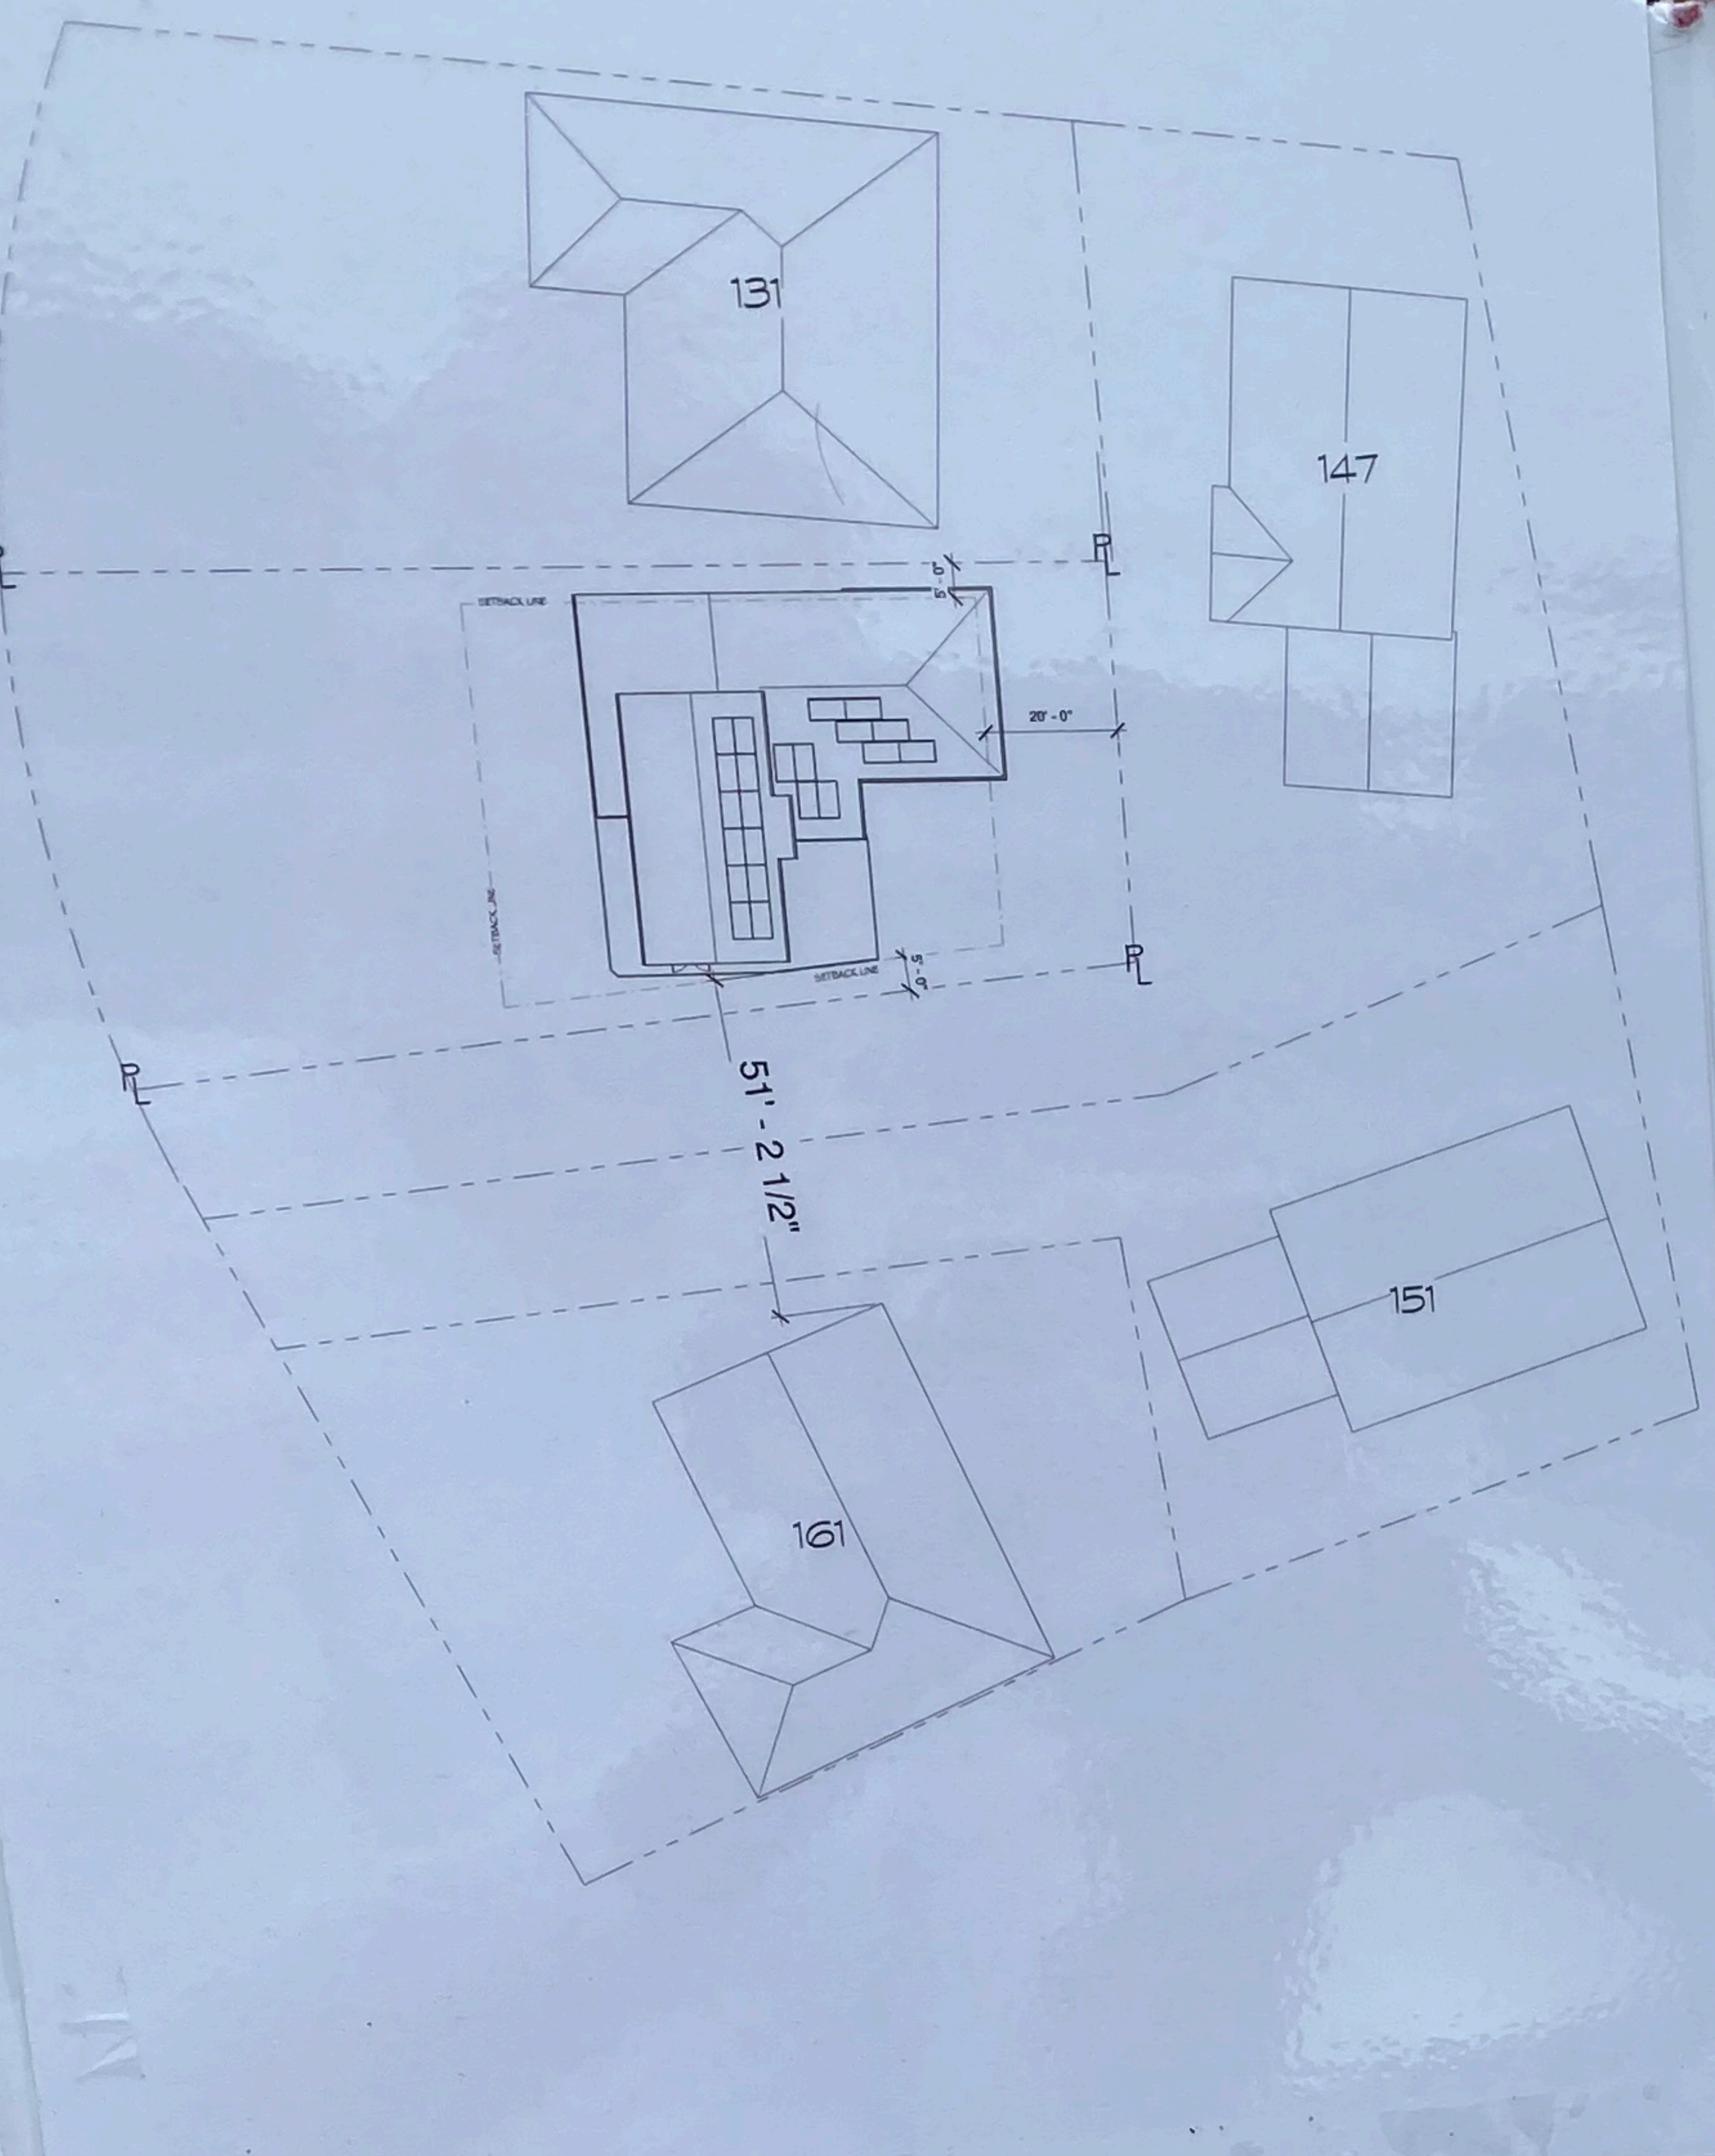

Edward C. Love
Architect
720 MILL STREET
HAUPOUN BAY, CA 94019
ICD# 9347218

Proposed Courtyard
Nowatzke Family
141 Arbor Lane
M... ..

Demonstration Of
Scale

DATE: 06/27/22
SCALE: 1/8" = 1'-0"
DRAWN BY: Author
CHECKED BY: NOWATZKE

A2